


euroCSC Linear

REFLECTED CEILING PLAN

europanel
acoustic solutions

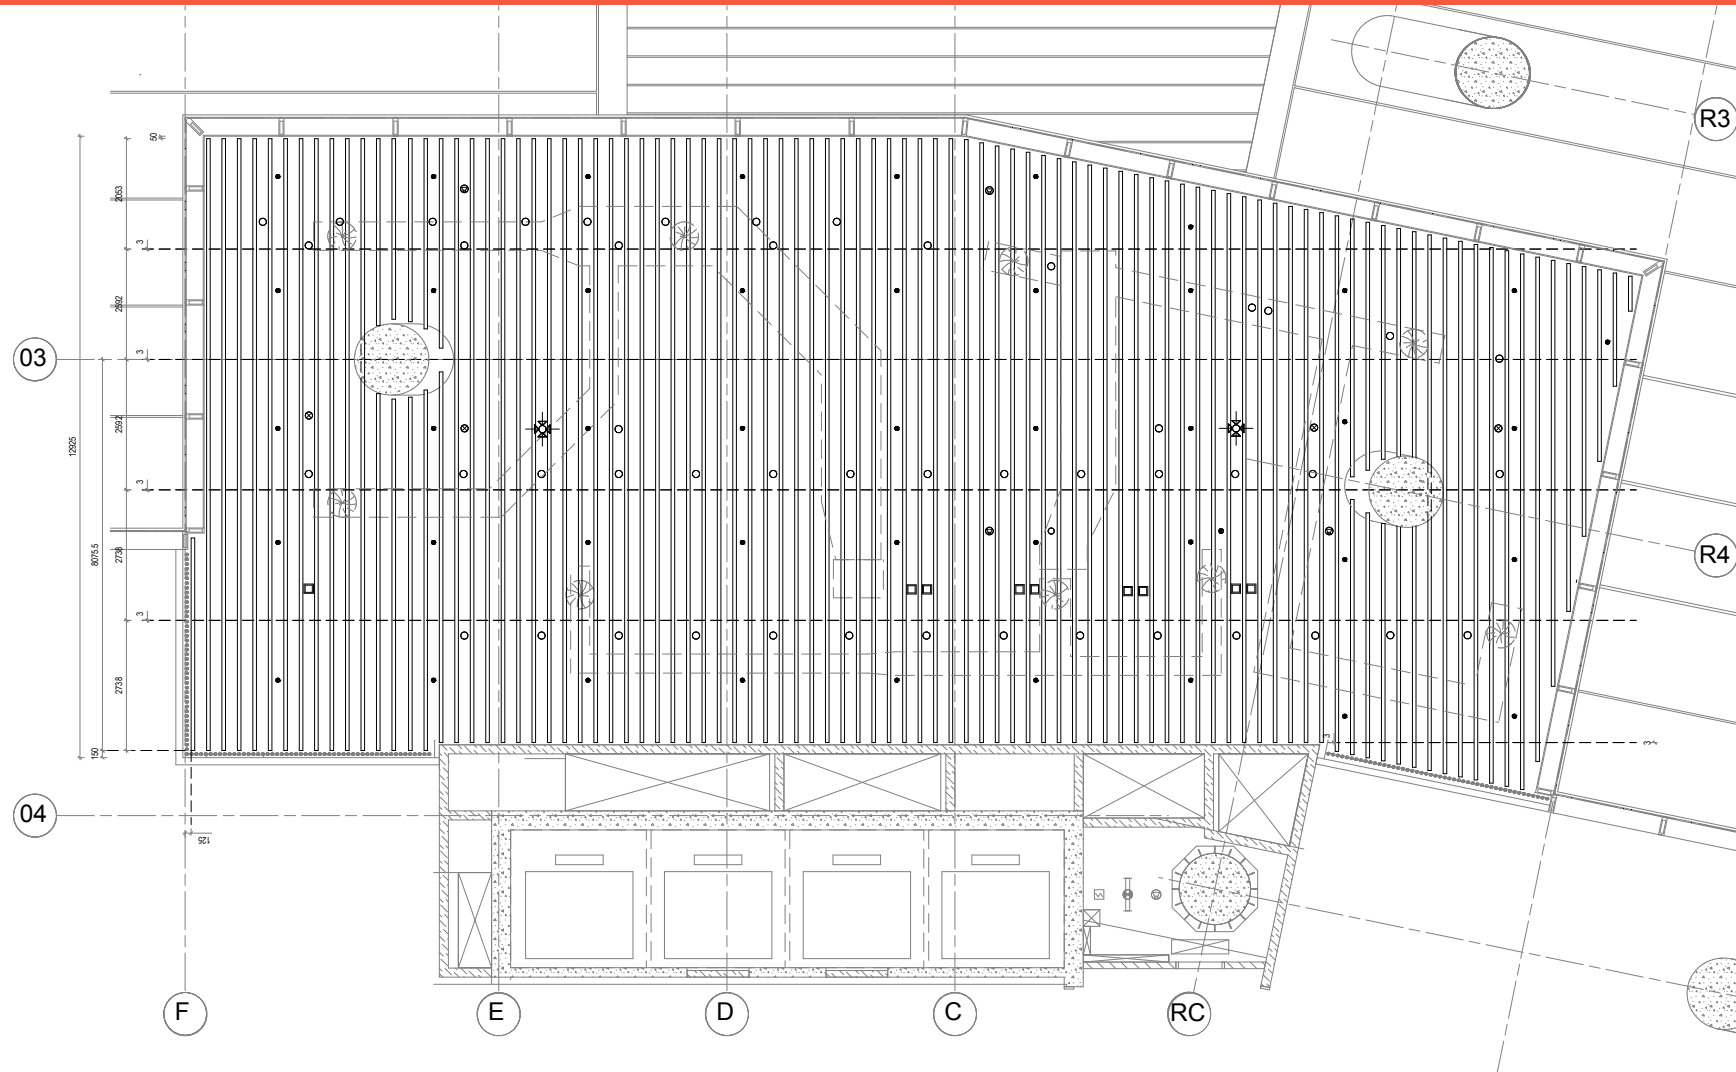

COMPLETE YOUR DESIGN WITH EUROPANEL | CALL 02 8284 6410 | WWW.EUROPANEL.COM.AU